


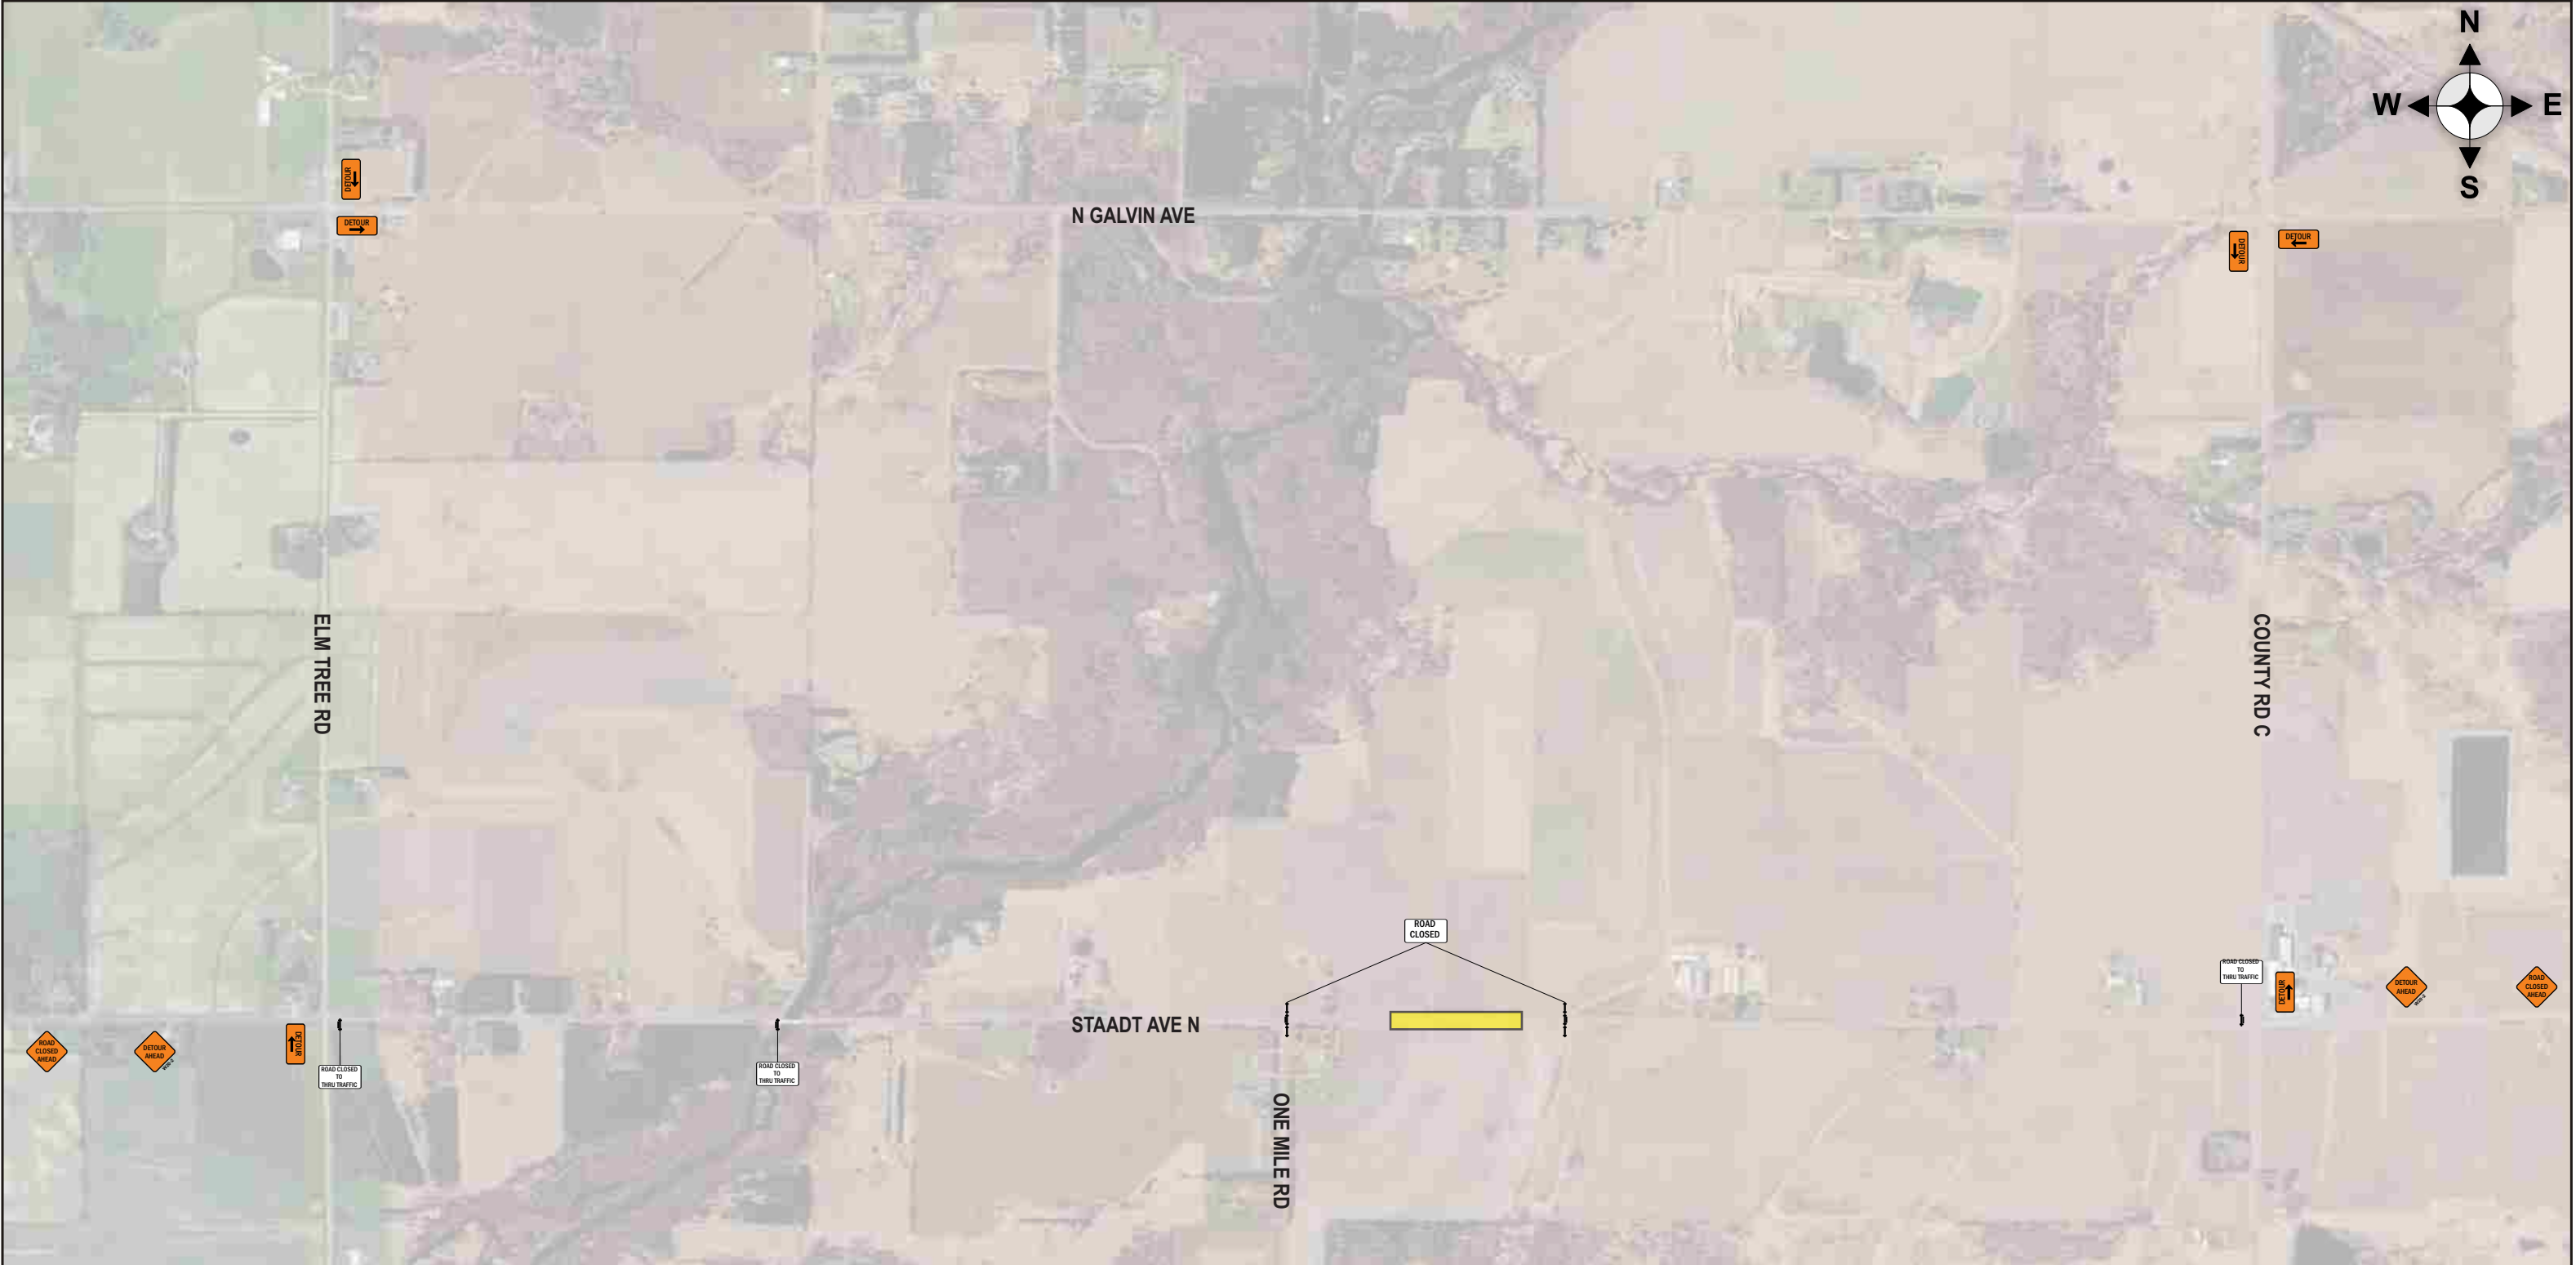

TRAFFIC CONTROL LEGEND		NOTES	UTILITY TRAFFIC & RESTORATION, LLC CUSTOMER NAME: WE DATE PREPARED: 9/22/2026 PROJECT LOCATION: STAADT AVE N AND ONE MILE RD CITY: MCMILLAN, WI WORK DESCRIPTION: XXXXXXXX	
WORK AREA	TYPE III BARRICADE WITH ATTACHED SIGN	ROAD CLOSURE SETUP ON STAADT AVE N BETWEEN COUNTY RD C AND ONE MILE RD.	UTR JOB NO: 88406	
TEMP. SIGN SUPPORT	TYPE III BARRICADE WITHOUT SIGN		PROJECT/P.O.#: 5270914 IO#MFG125020	
TRAFFIC CONTROL DRUM WITH LIGHT	TYPE II SIGN SUPPORT		PREPARED BY: MATTHEW REITTER	
TRAFFIC CONTROL DRUM WITHOUT LIGHT	NO PARKING ANYTIME		ORDERED BY: TRAVIS KAHL	
42" GRABBER CONE	ARROWBOARD			
28" INCH TRAFFIC CONE	PEDESTRIAN BARRICADING			
FLAGGER	TEMPORARY AUDIBLE MESSAGE DEVICE			